



FINNLAMELLI

Name and address of building site

Manuel Gomez,

Content of drawing

CROSS SECTION

Date

16.08.2022

Design field

ark

Scale


1:100

Designed/Drawn by

JaH

THE USE OF THE DRAWINGS WITHOUT PERMISSION OF DEN FINLAND OY IS PROHIBITED UNDER COPYRIGHT LAW

Projektitunnus: P-2022-00738

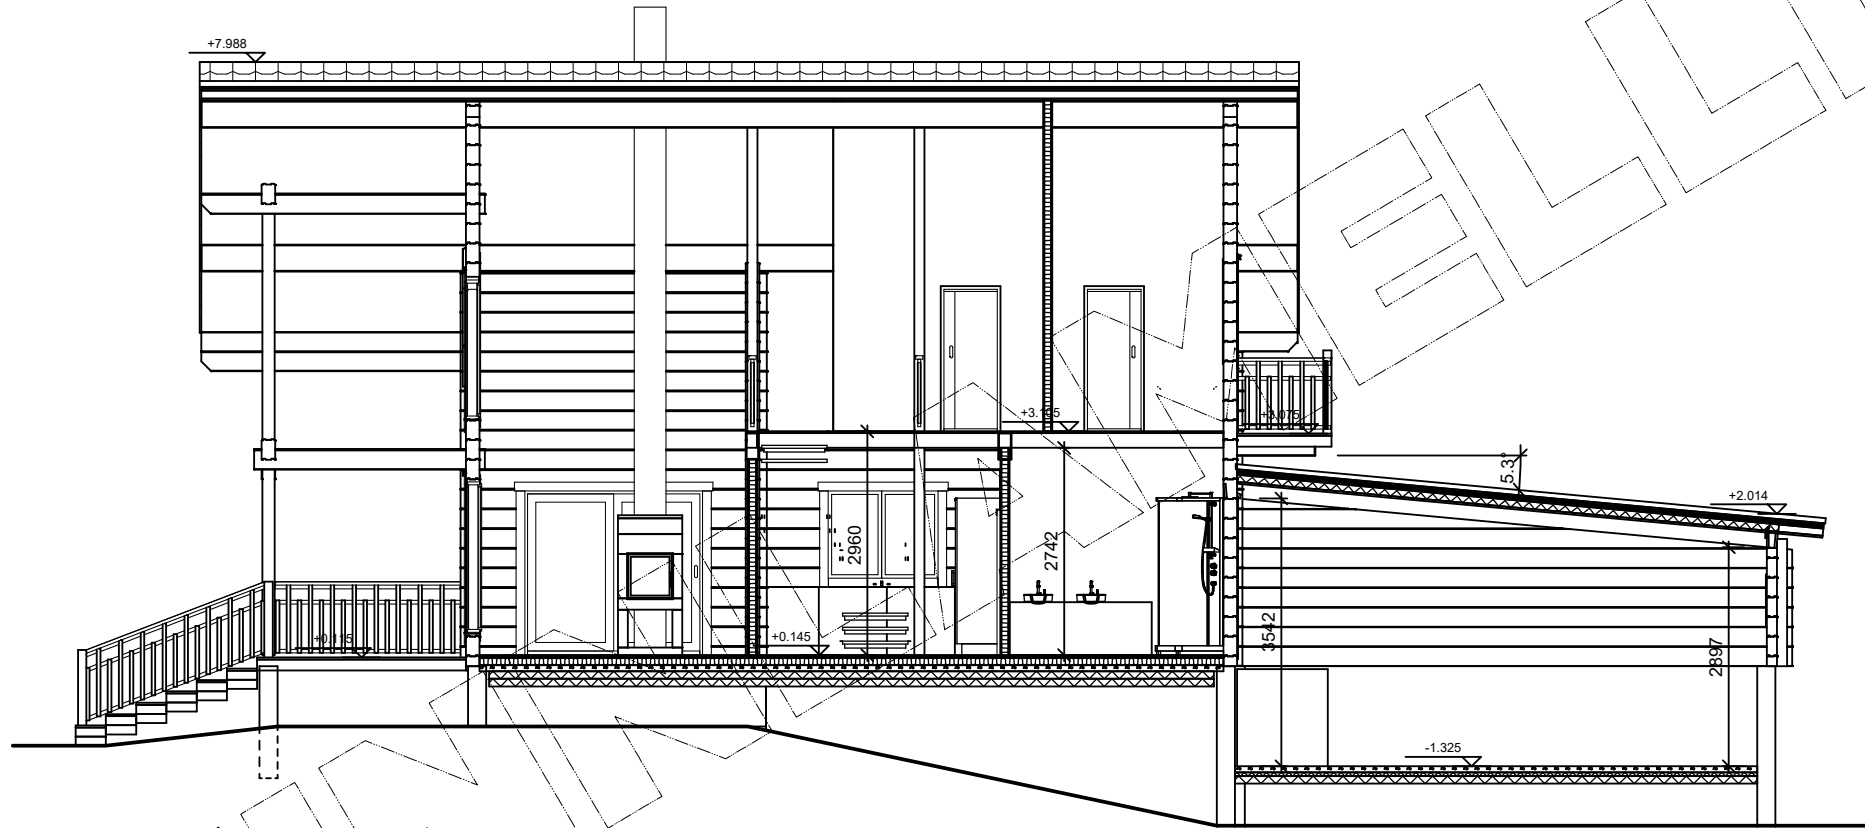


THE USE OF THE DRAWINGS WITHOUT PERMISSION OF DEN FINLAND OY IS PROHIBITED UNDER COPYRIGHT LAW
PROJECT ID : P-2022-00738




THE USE OF THE DRAWINGS WITHOUT PERMISSION OF DEN FINLAND OY IS PROHIBITED UNDER COPYRIGHT LAW

PROJECT ID : P-2022-00738

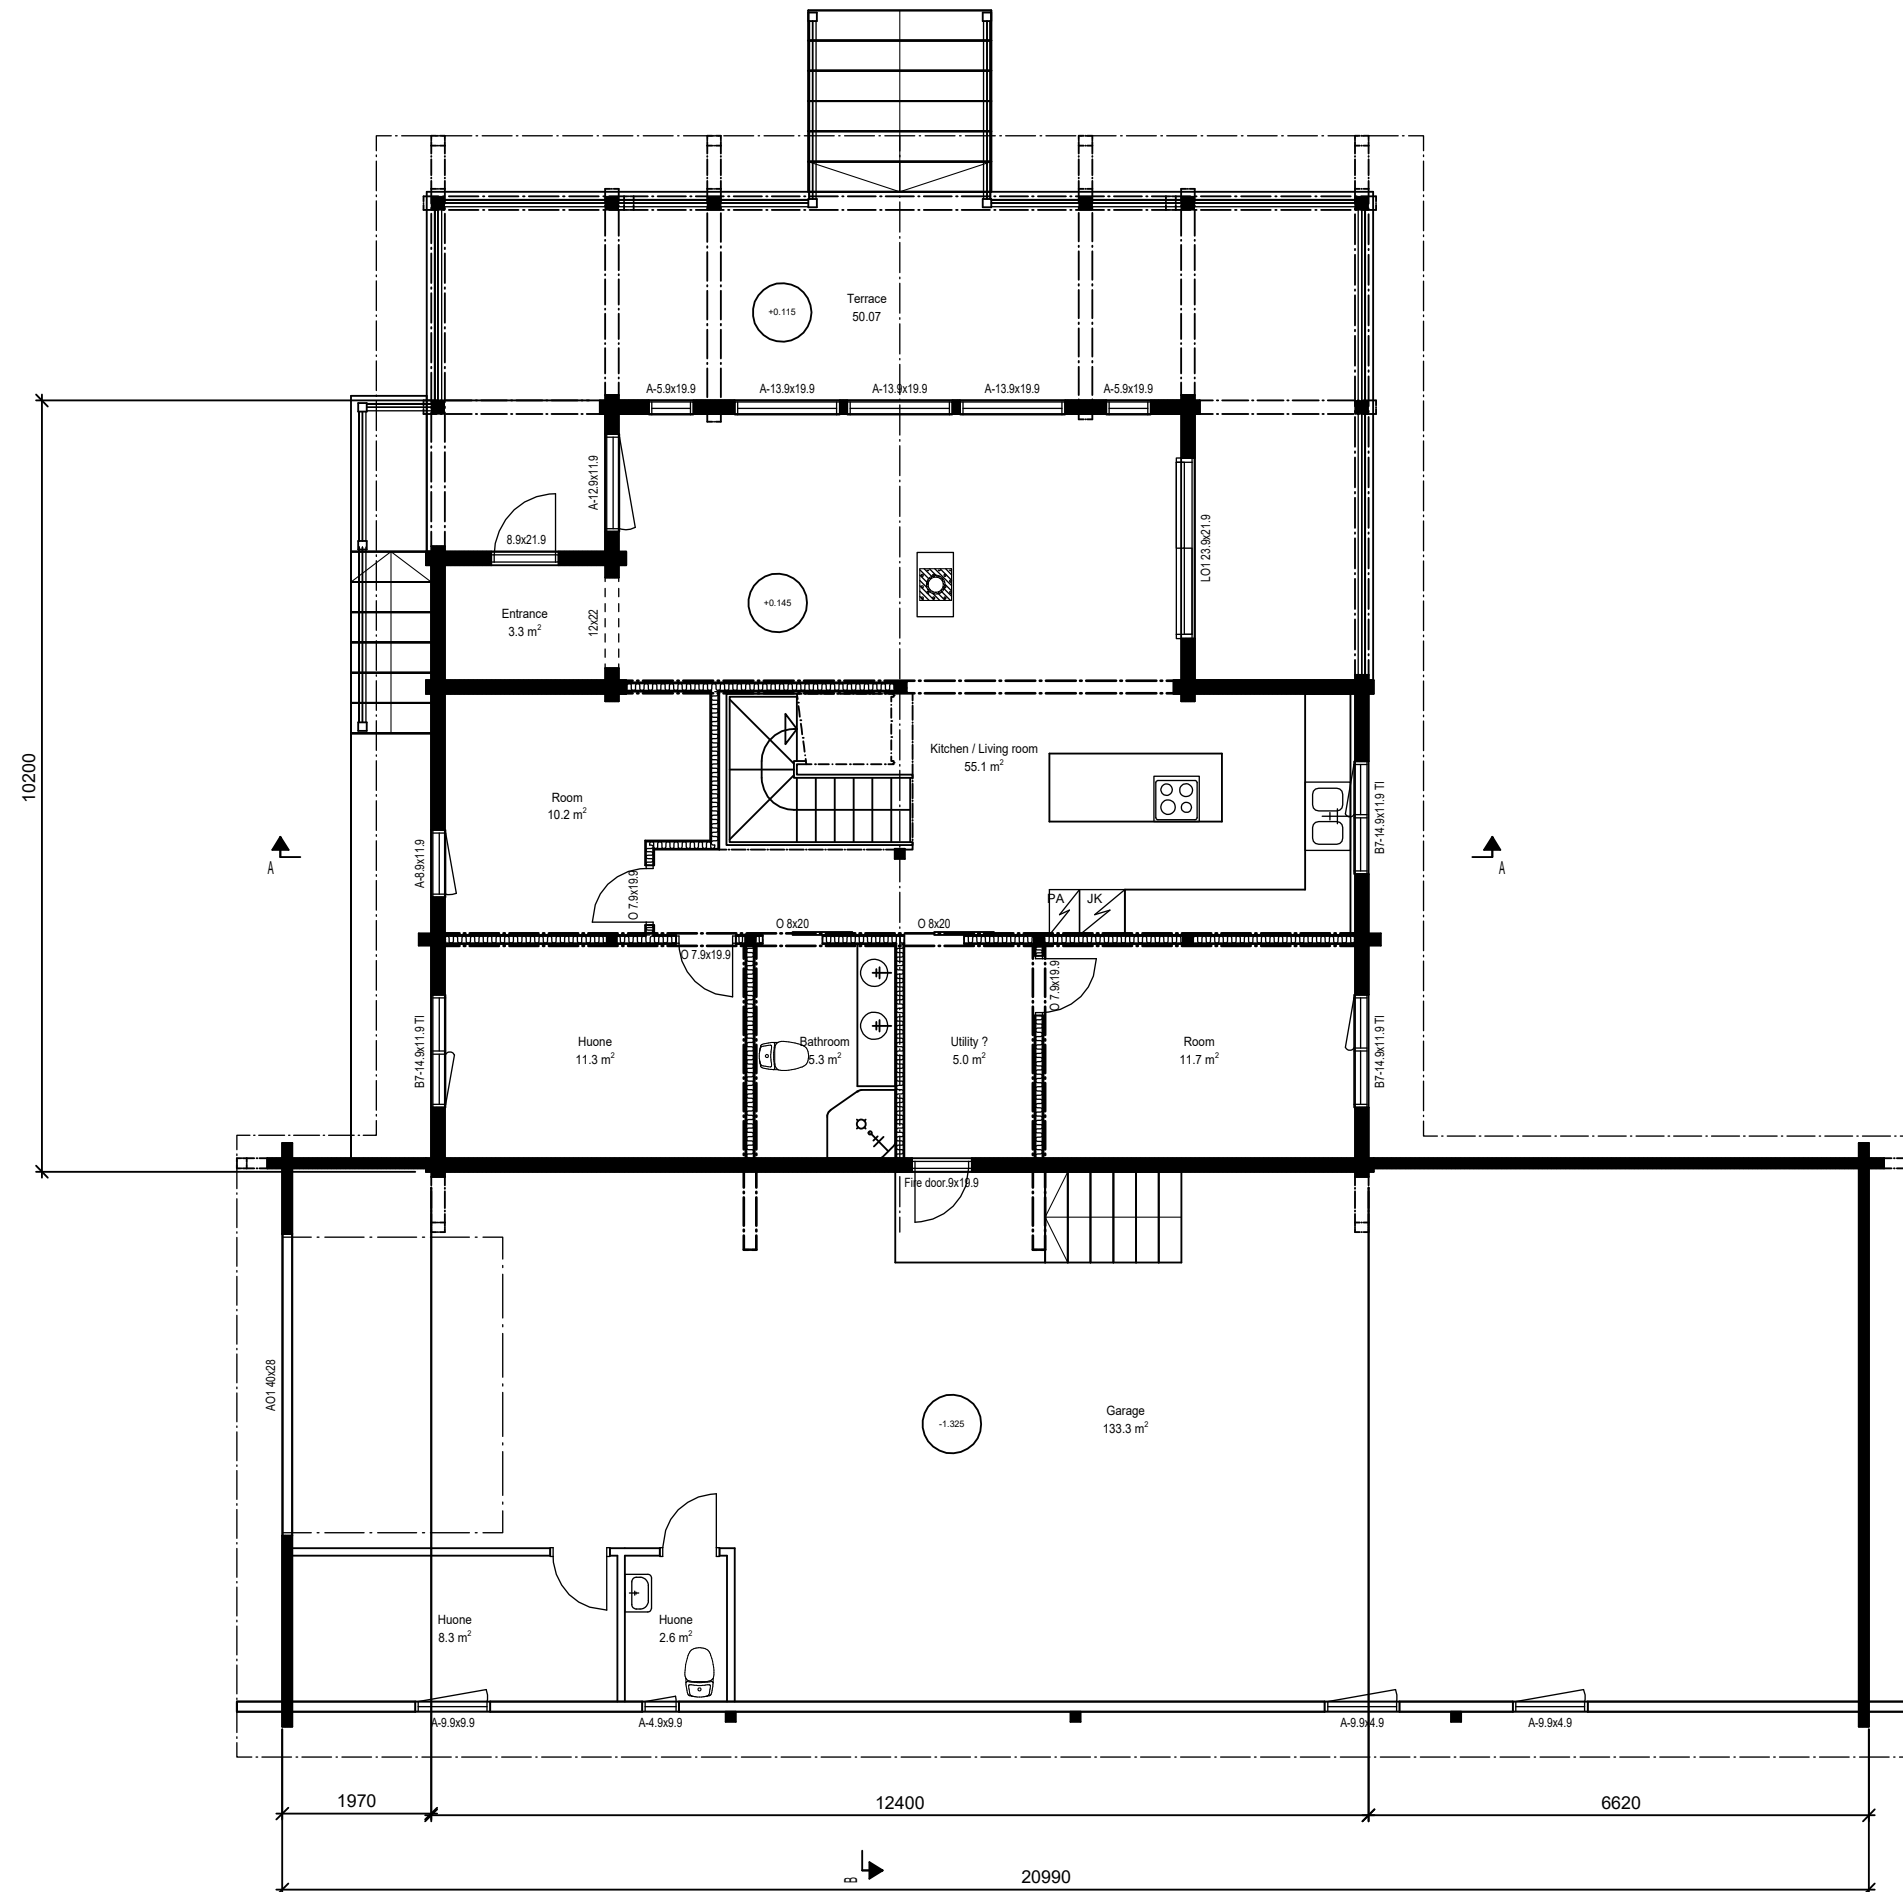

THE USE OF THE DRAWINGS WITHOUT PERMISSION OF DEN FINLAND OY IS PROHIBITED UNDER COPYRIGHT LAW
PROJECT ID : P-2022-00738

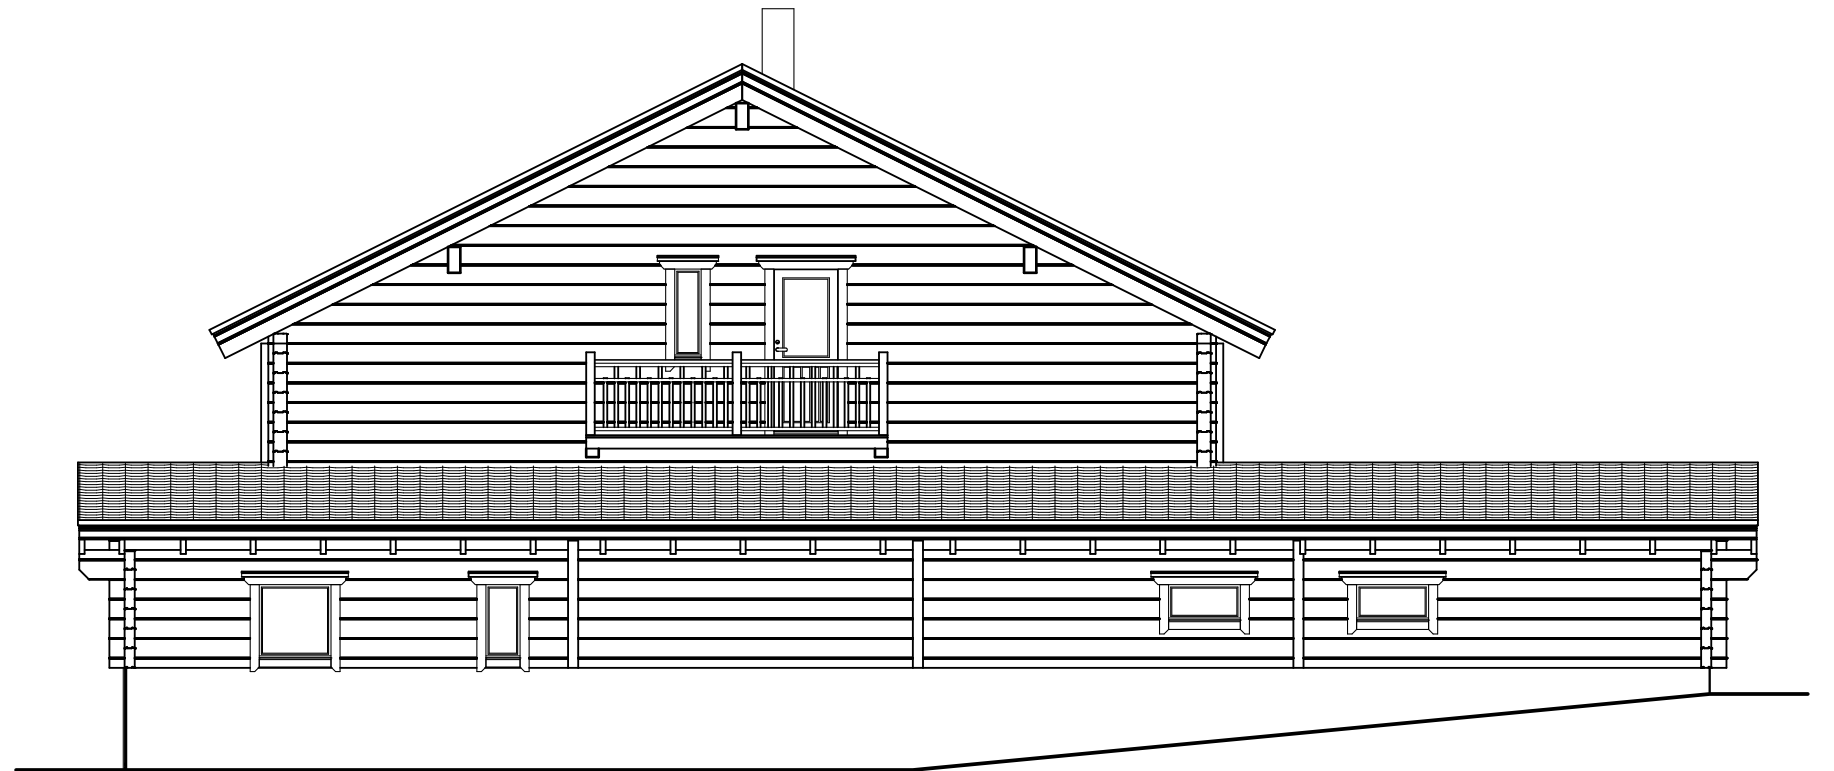



FINNLAMELLI

Name and address of building site

Manuel Gomez,

Content of drawing

FLOOR PLAN

Date

16.08.2022

Design field

ark

Scale


1:100

Designed/Drawn by

JaH

THE USE OF THE DRAWINGS WITHOUT PERMISSION OF DEN FINLAND OY IS PROHIBITED UNDER COPYRIGHT LAW

Projektitunnus: P-2022-00738

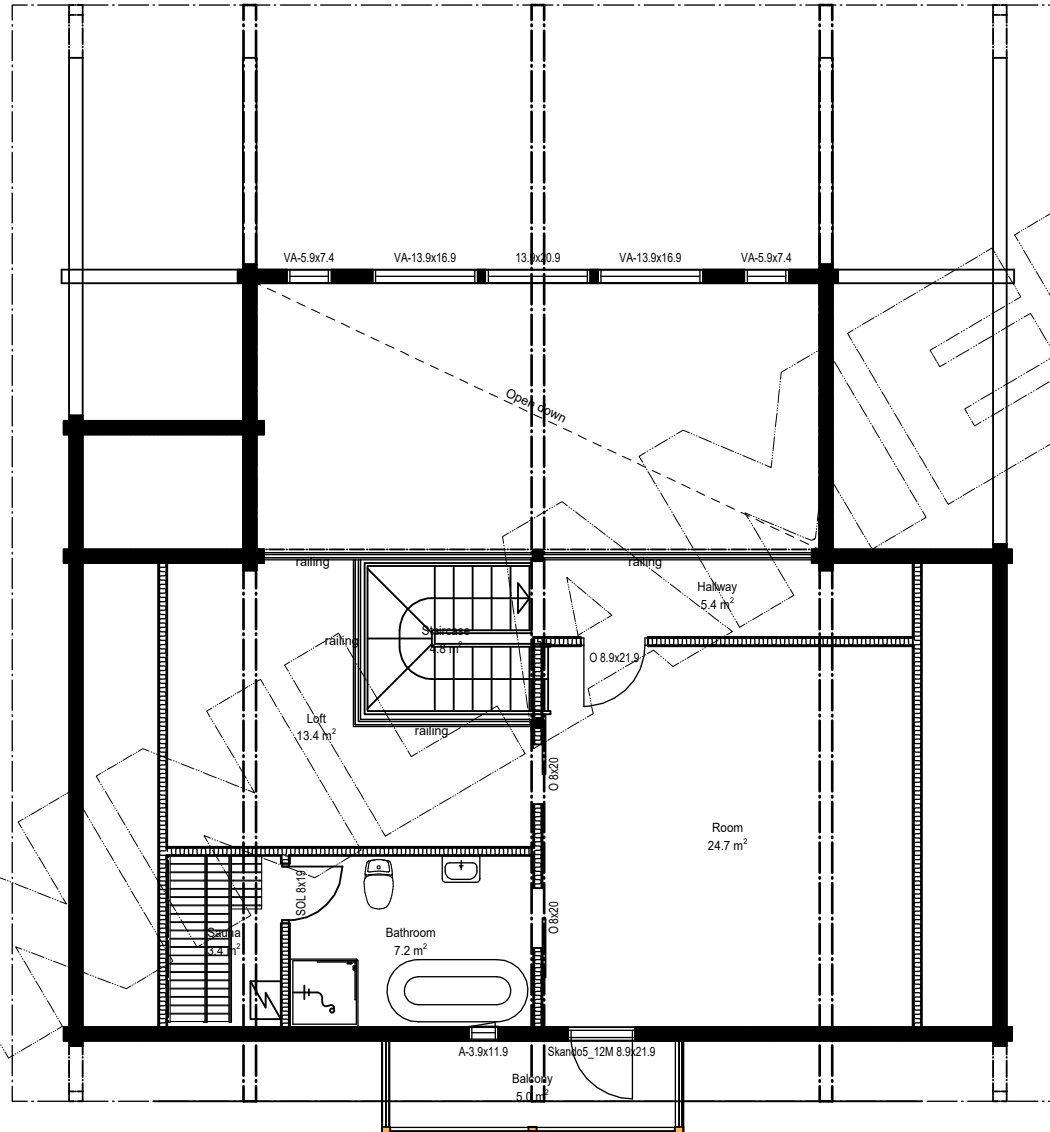



FINNLAMELLI

Name and address of building site

Manuel Gomez,

Content of drawing

CROSS SECTION

Date

16.08.2022

Design field

ark

Scale

1:100

Designed/Drawn by

JaH

THE USE OF THE DRAWINGS WITHOUT PERMISSION OF DEN FINLAND OY IS PROHIBITED UNDER COPYRIGHT LAW

Projektitunnus: P-2022-00738

