



FINNLAMELLI

Name and address of building site

553758 Diaz,

Content of drawing

ELEVATIONS

Date

08.09.2022

Scale

1:100

Design field



ark

Designed/Drawn by

JaH


THE USE OF THE DRAWINGS WITHOUT PERMISSION OF DEN FINLAND OY IS PROHIBITED UNDER COPYRIGHT LAW

Projektitunnus: P-2022-00872

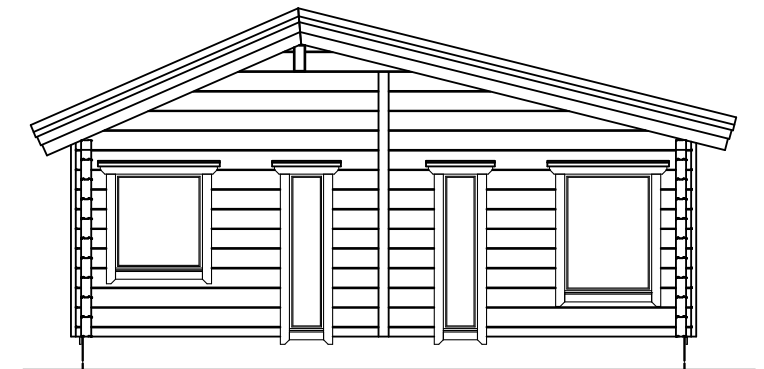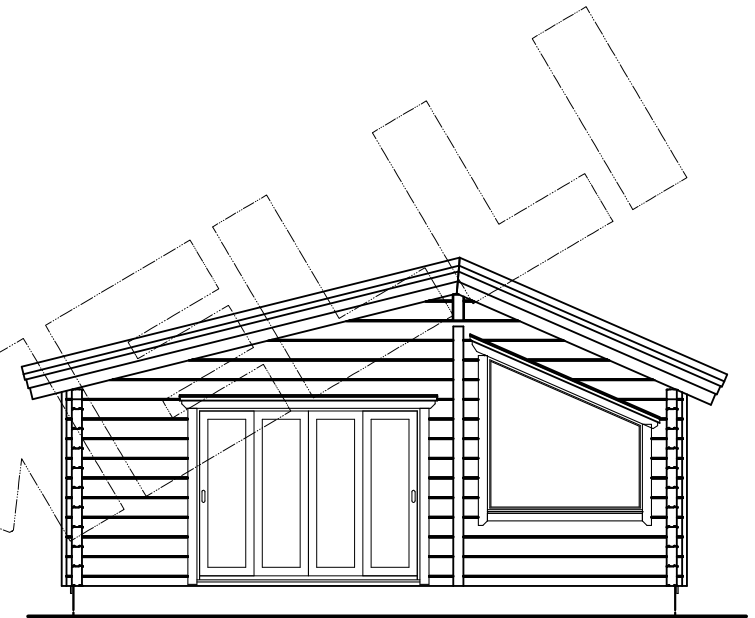

THE USE OF THE DRAWINGS WITHOUT PERMISSION OF DEN FINLAND OY IS PROHIBITED UNDER COPYRIGHT LAW

Projektitunnus: P-2022-00872

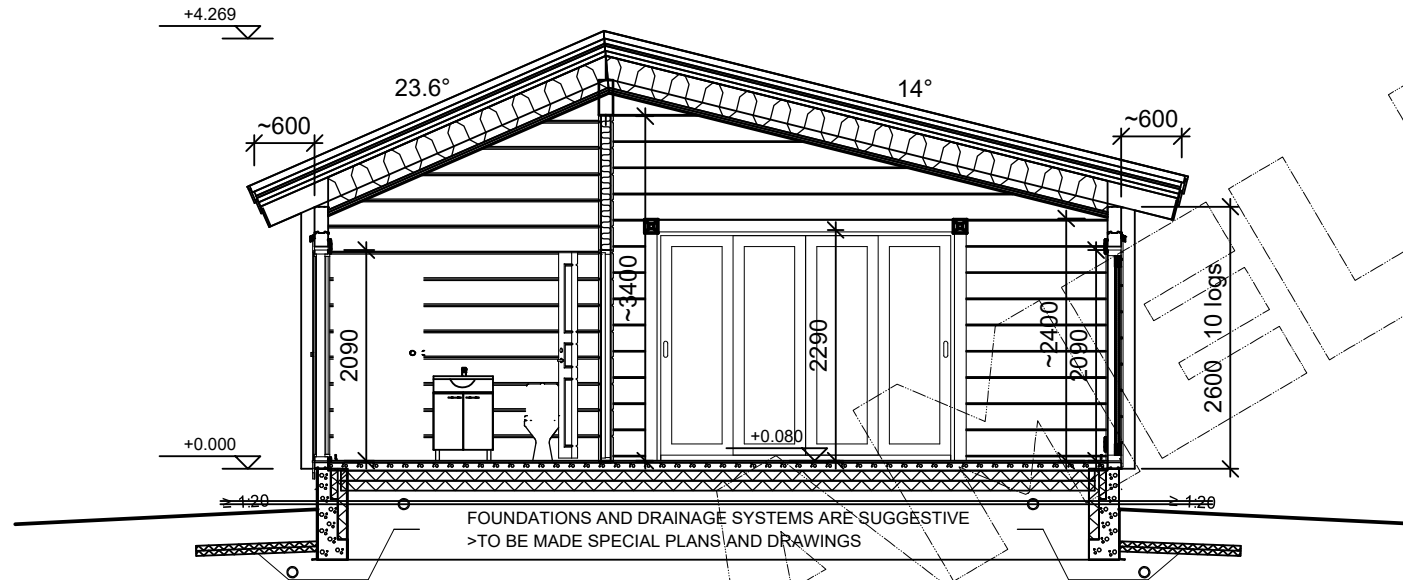

ROOF STRUCTURE:
U=0,15 W/m²K

Tile roofing

Counter battens, installation by instructions of covering maker
Moulding for base covering
Base covering
Moulding for ventilation
Moulding for ventilation
Wind screen fabric
Bearing structure, roof rafters
Moulding by structure plan
Thermal insulation, cellulose fibre 300 mm
Air-/moisture barrier by insulation
Roof boarding
Roof boarding
Ceiling panel and surface finishing

EXTERIOR WALL 1:
U=0,53 W/m²K

Surface finishing
Laminated log 134x260
Surface finishing

PARTITION WALL

Log panel and surface finishing
Frame stud
50 mm sound insulation
Log panel and surface finishi

FLOOR STRUCTURE:
U=0,09 W/Km²

Flooring material
Reinforced concrete
Filter fabric
Thermal insulation 200 mm
Levelling sand
Subsurface drainage layer
Ground

WINDOWS:

U = 1,0 W/m²K

DOORS:

U = 1,0 W/m²K

Nb!

Not all of these materials are included in the delivery.

Please check the correct information in the project contract.



FINNLAMELLI

Name and address of building site

553758 Diaz,

Content of drawing

FLOOR PLAN

Date

08.09.2022

Design field

ark

Scale

1:100

Designed/Drawn by

JaH

THE USE OF THE DRAWINGS WITHOUT PERMISSION OF DEN FINLAND OY IS PROHIBITED UNDER COPYRIGHT LAW

Projektitunnus: P-2022-00872

